


# SEKAZAWO SCHEME -FIELDS LAYOUT

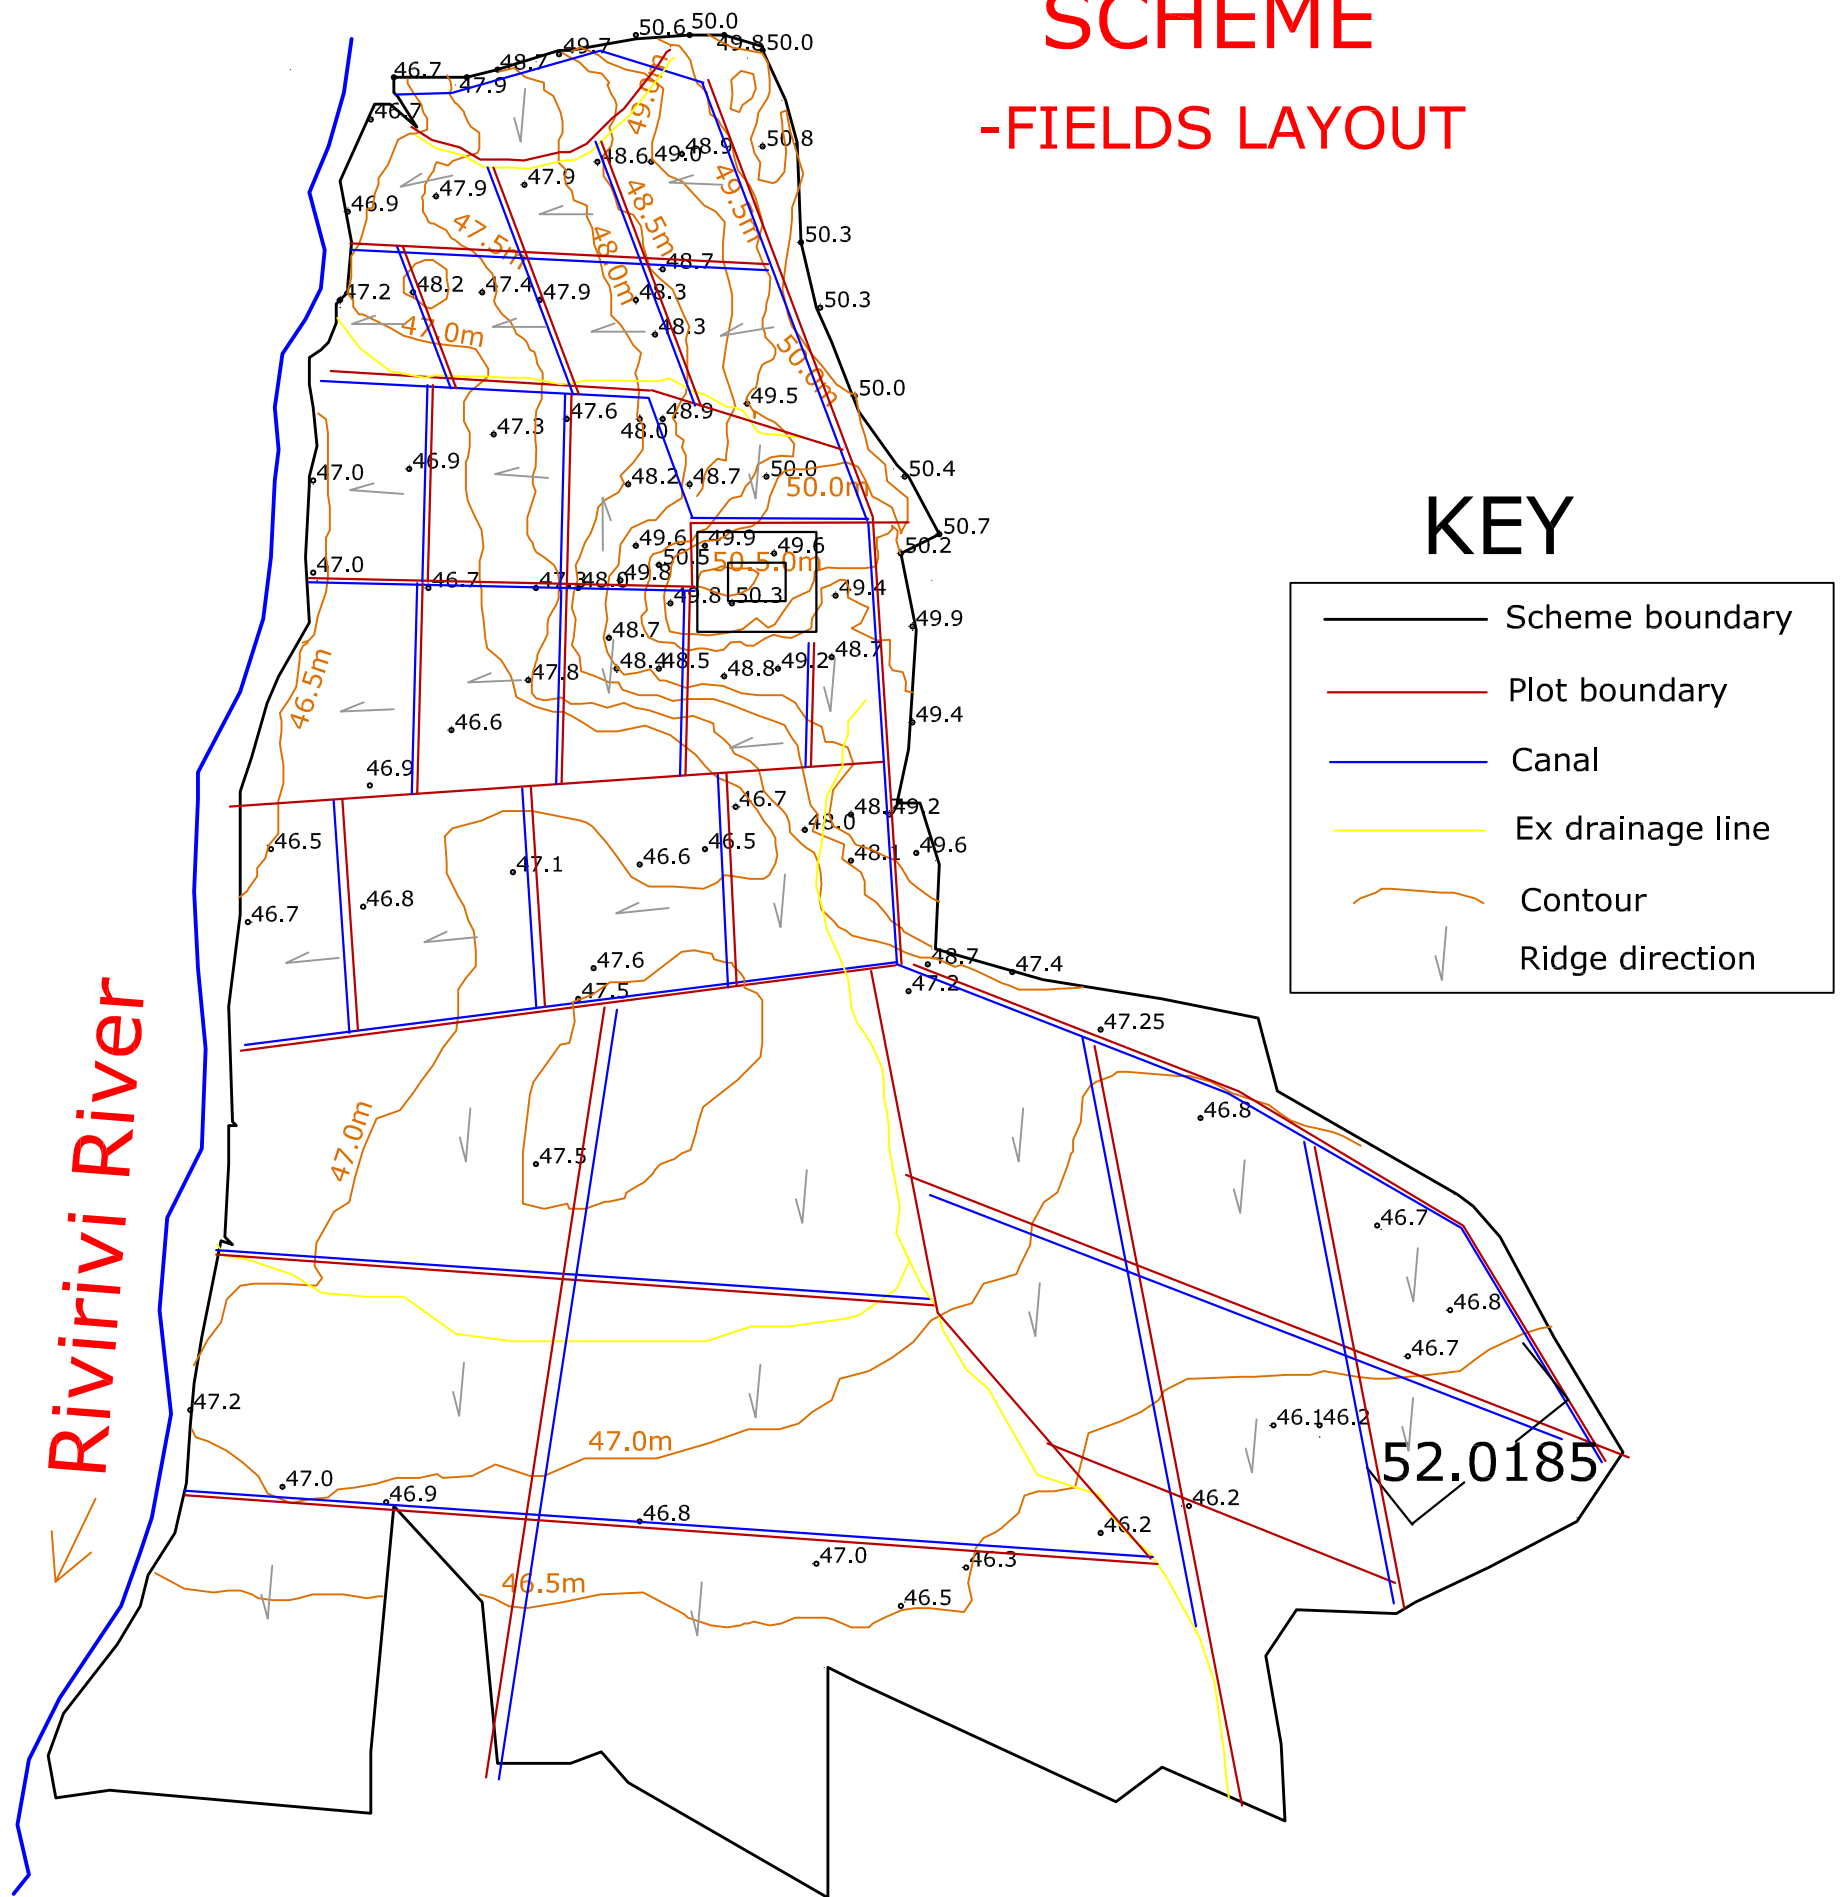

PROJECT	SEKAZAWO IRRIGATION SCHEME	DRG	FIELD LAYOUT	DESIGNED BY WATER SOLUTIONS
CLIENT	MANGOCHI DIOCESE	DRG No S2	SCALE 1 : 50000	DATE: JUNE 2011